


PLAN 6

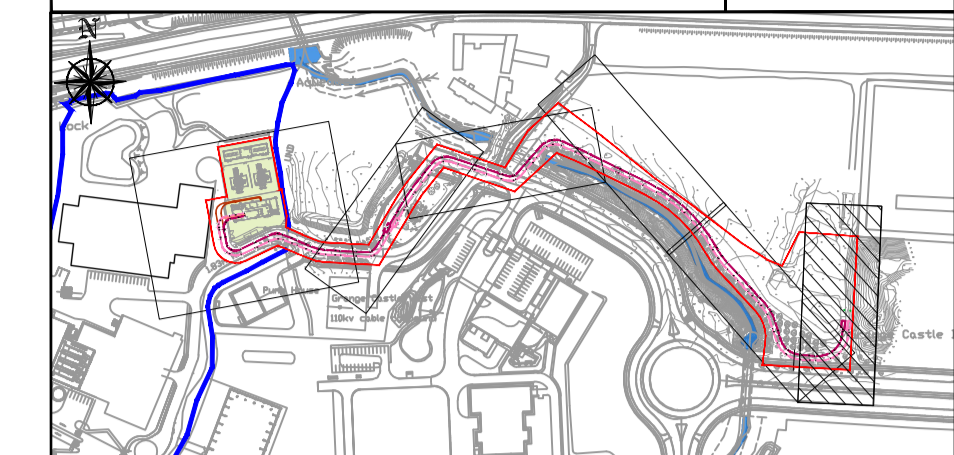

KEYPLAN

LEGEND:

- PLANNING BOUNDARY
- PROPERTY BOUNDARY
- PROPOSED 110KV GRANGE CASTLE TO COOLDERRIG No.1 CIRCUIT
- PROPOSED 110KV GRANGE CASTLE TO COOLDERRIG No.2 CIRCUIT
- PROPOSED FUTURE 110KV DUCTING
- PROPOSED COMMS CABLES
- - - EXISTING MV/LV UNDERGROUND CIRCUITS
- - - EXISTING 110KV UNDERGROUND CIRCUITS
- - - EXISTING PUBLIC LIGHTING LINES
- █ EXISTING GRIFFEEN RIVER
- █ EXISTING WAYLEAVE
- █ COOLDERRIG SUBSTATION COMPOUND UNDER CONSTRUCTION AS PERMITTED UNDER SDCC REG. REF. SD18A/0298

NOTE:

1. THE CABLE DUCTING DEPICTED IN THIS DRAWING IS TO OUR BEST KNOWLEDGE THE INTENDED ALIGNMENT ROUTE. ON INSTALLATION SOME MINOR ADJUSTMENTS MAY ARISE AS PREVIOUSLY UNIDENTIFIED UNDERGROUND SERVICES OR SIMILARLY UNFORESEEN OBSTRUCTIONS MAY ARISE. THE CURRENT ALIGNMENTS WILL BE ADJUSTED TO SUIT ACCORDINGLY.

Rev	Description	Drawn	Checked	Date
P05	ISSUE FOR PLANNING	DW	BV	09.04.21
P04	FOR DISCUSSION	DW	BV	01.04.21
P03	FOR DISCUSSION	DW	RG	22.03.21
P02	FOR DISCUSSION	-	-	-
P01	FOR DISCUSSION	-	-	-

Clifton Scannell Emerson Associates Limited
Consulting Engineers,
Seafort Lodge,
Castledawson Avenue,
Blackrock, Co. Dublin,
Ireland, A94 P768

T: +353 1 288 5006
F: +353 1 283 3466
E: info@csea.ie
W: www.csea.ie

BCEI

Client: ----

Project: **EDGECONNEX SUBSTATION 110KV CABLE ROUTE**

Dwg. Title: **PROPOSED GRID CONNECTION CABLE ROUTE SHEET 4**

Drawn By: DW Date: DEC 2020 **20_167**

Checked By: RG Scale: 1:200 @ A1 CSEA Job No.:

Project Code	Originator	Zone/Phase	Level	Type	Role	Dwg. No.
20_167	CSE	GEN	ZZ	DR	C	2124

Status Code: **S2** Suitability Description: **FOR INFORMATION**

Revision: **P05** Project Status: **PLANNING**