




**KEYPLAN**  
N.T.S.

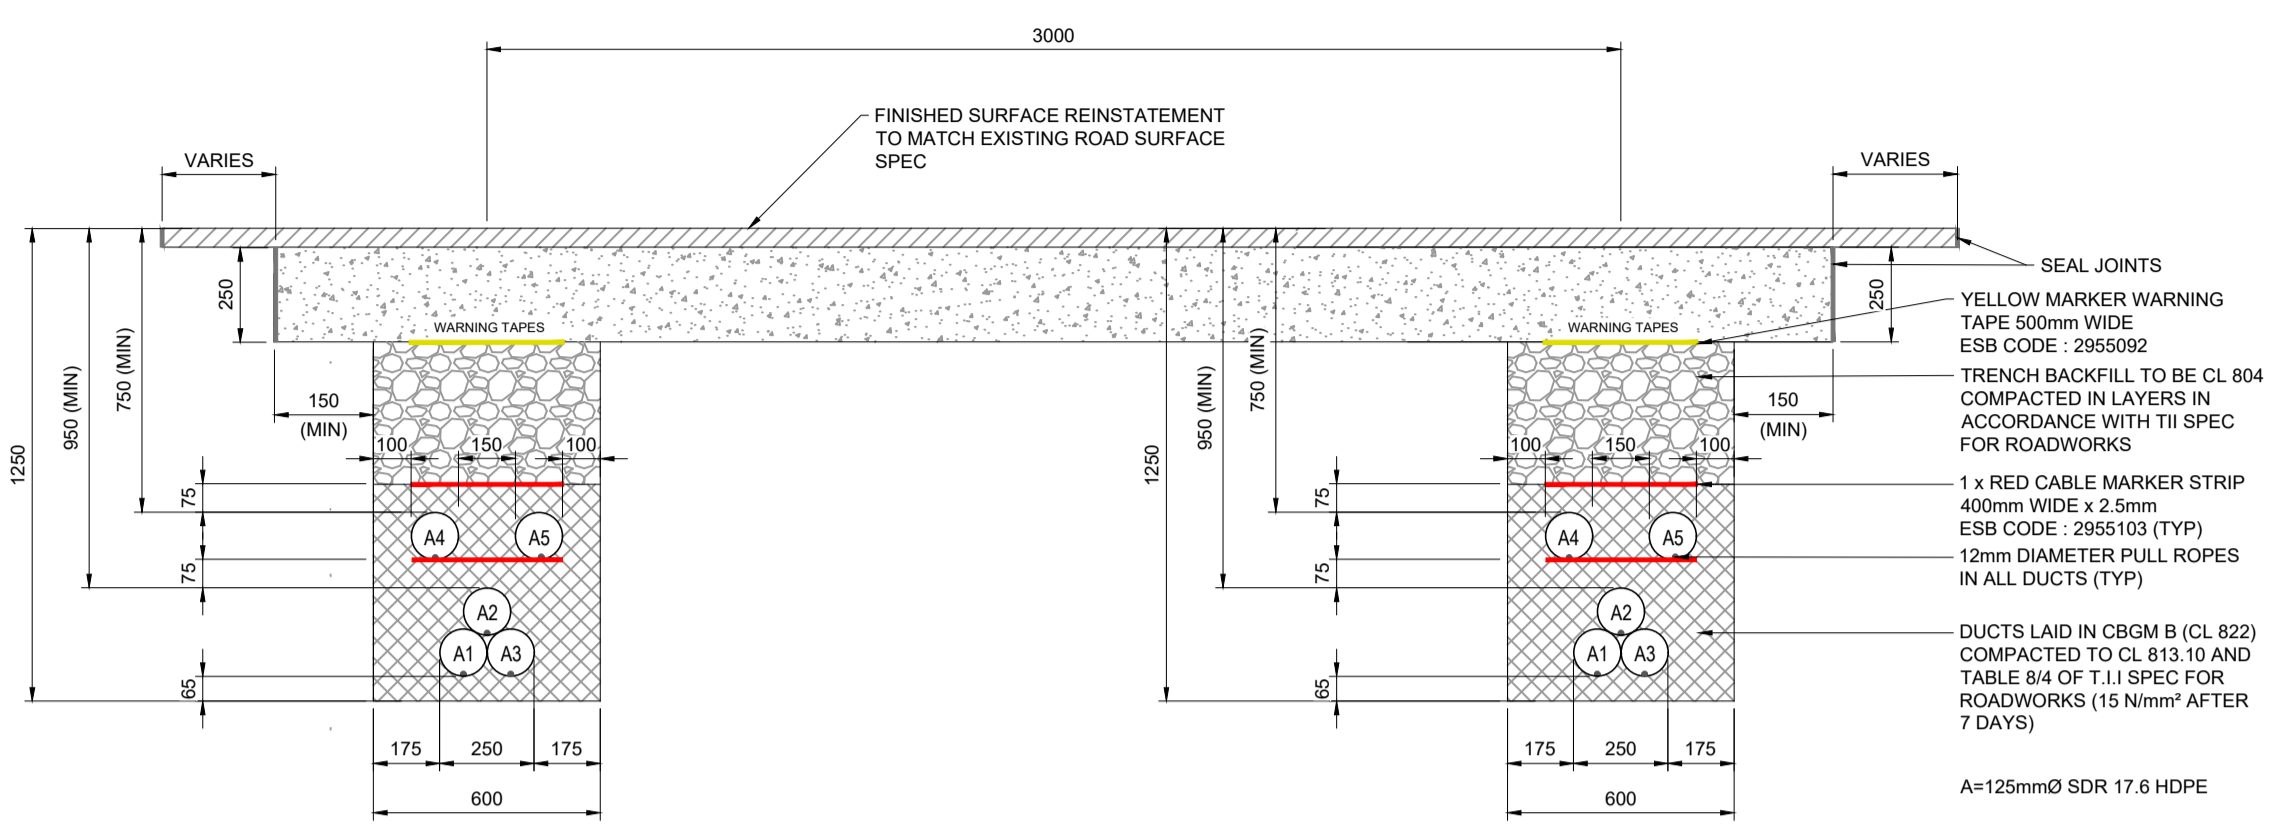


**SECTION 01**  
SCALE 1:25

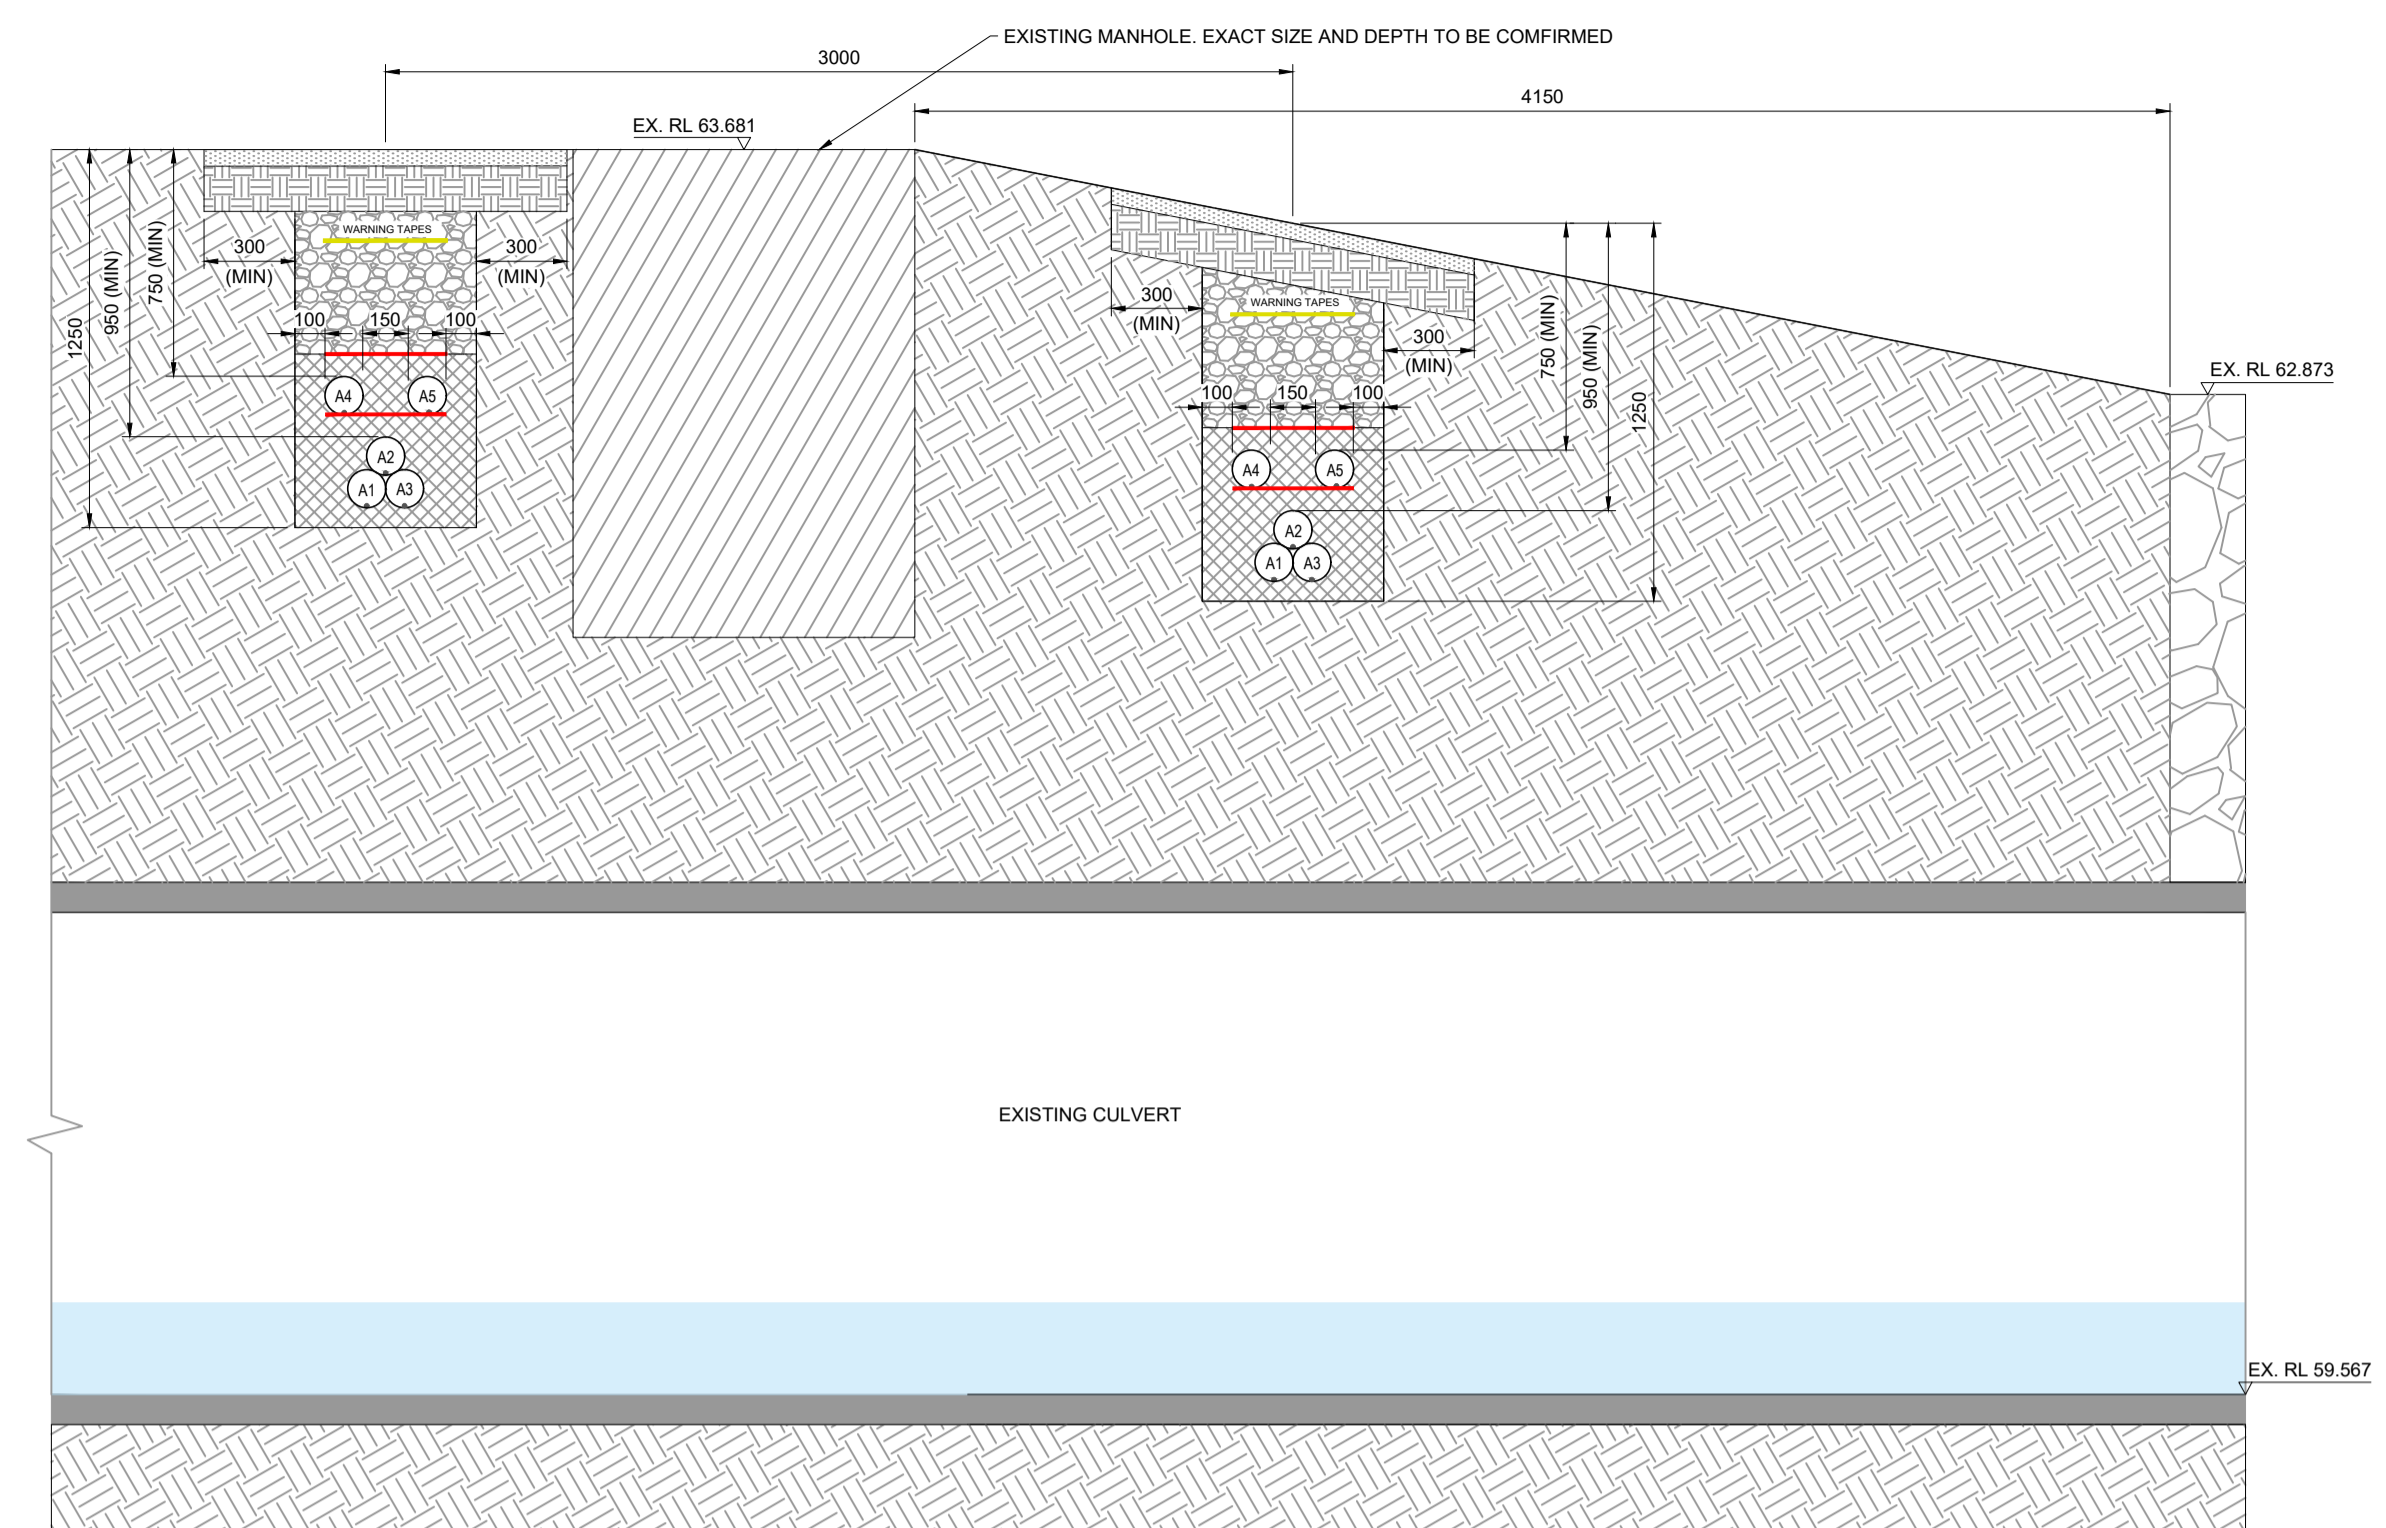


**SECTION 02**  
SCALE 1:25

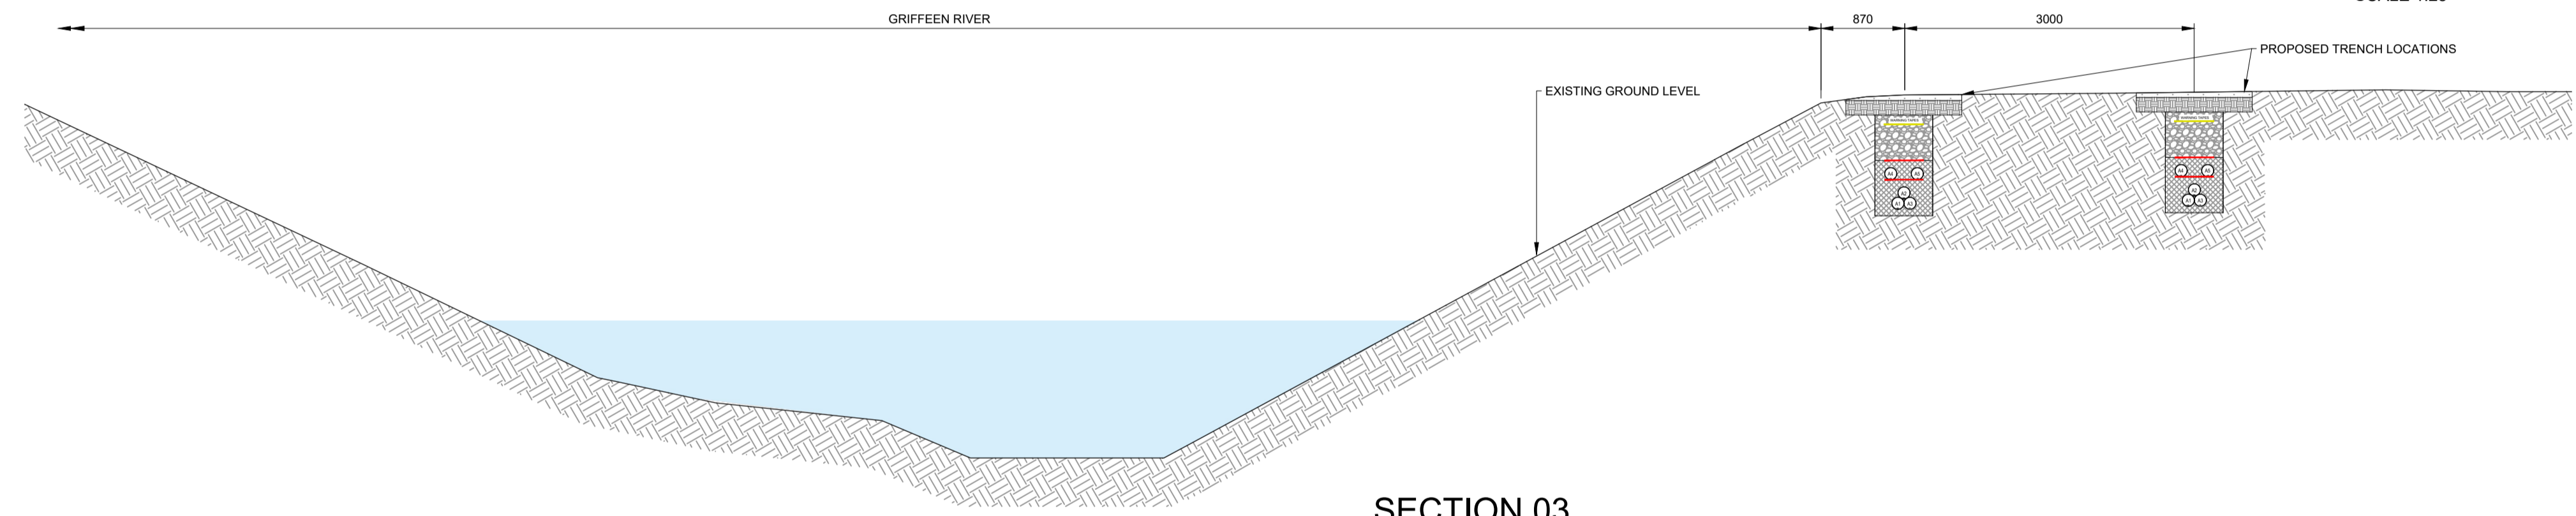

**SECTION 03**  
SCALE 1:50

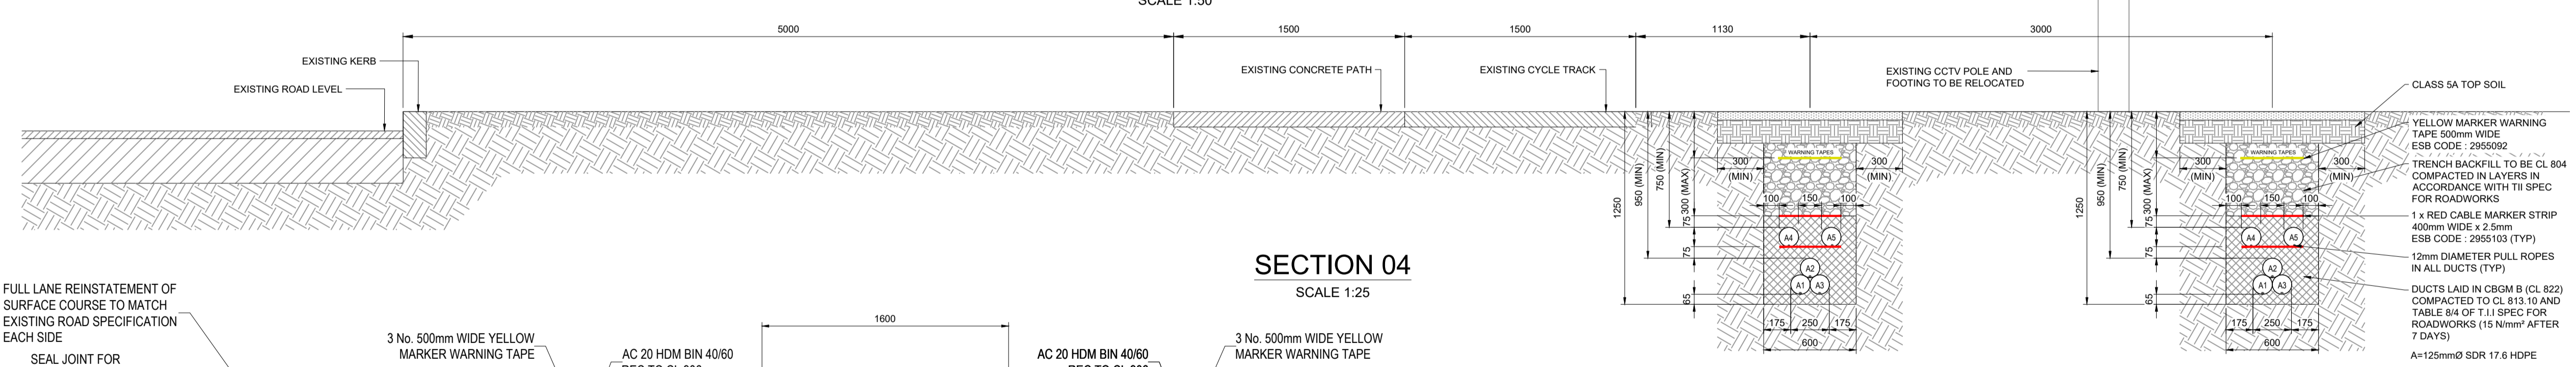

**SECTION 04**  
SCALE 1:25

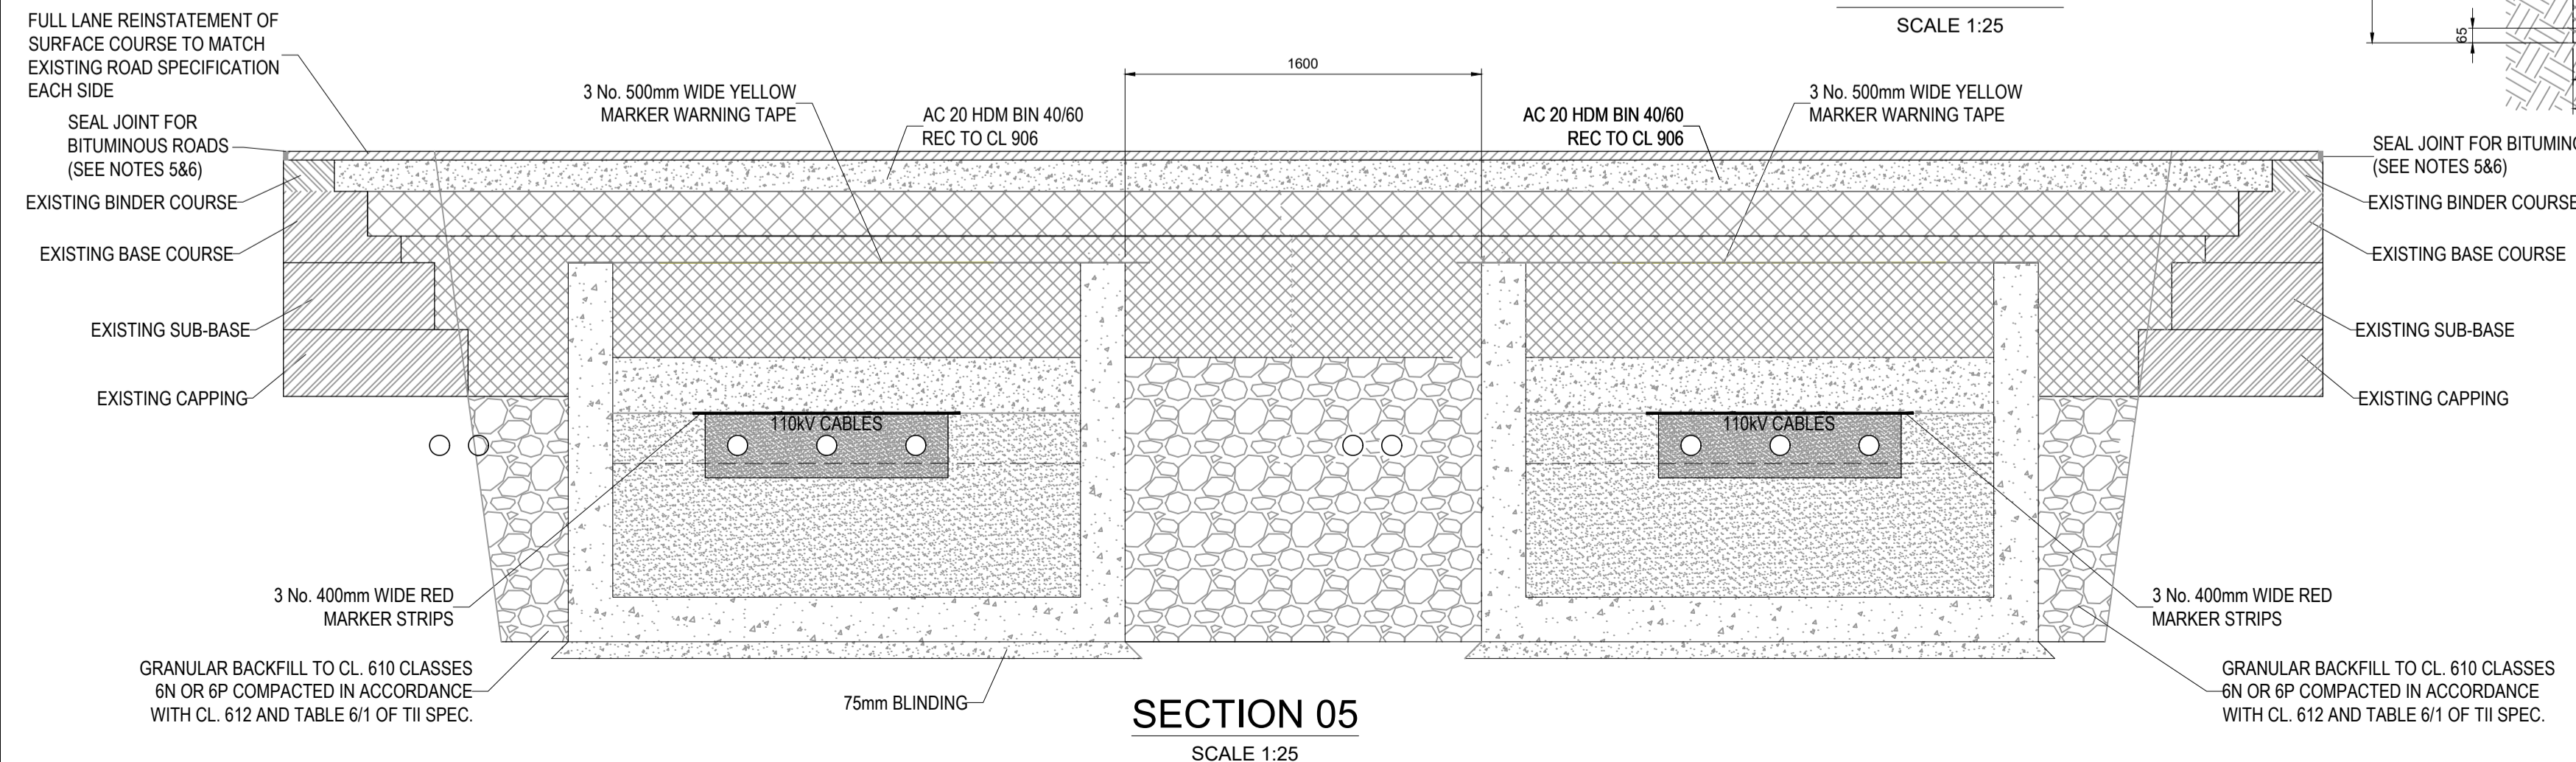

**SECTION 05**  
SCALE 1:25

Rev	Description	Drawn	Checked	Date
P05	ISSUE FOR PLANNING	DW	BV	09.04.21
P04	FOR DISCUSSION	DW	BV	01.04.21
P03	FOR DISCUSSION	DW	RG	22.03.21
P02	FOR DISCUSSION	-	-	-
P01	FOR DISCUSSION	-	-	-

**Clifton Scannell Emerson Associates**  
Clifton Scannell Emerson Associates Limited  
Consulting Engineers,  
Seafor Lodge,  
Castledawson Avenue,  
Blackrock, Co. Dublin,  
Ireland, A94 P768  
T. +353 1 283 5006  
F. +353 1 283 3466  
E. info@csea.ie  
W. www.csea.ie

Client: BCEI				
Project: EDGECONNEX SUBSTATION 110KV CABLE ROUTE				
Project: GRID ROUTE CONNECTION CABLE ROUTE CROSS SECTIONS				
Dwg. Title	DW	Date	DEC 2020	20_167
Checked By	RG	Scale	AS INDICATED @ A1	CSEA Job No.
Project Code	Originator	Zone/Phase	Level	Type
20_167 - CSE - GEN - ZZ - DR - C - 2130				
S2	FOR INFORMATION			
Status Code	Suitability Description			
P05	PLANNING			
Revision	Project Status			