



**CARRIAGEWAY REINSTATEMENT**  
TRENCH FOR 125mm DUCTS IN TREFOIL  
SCALE 1:20

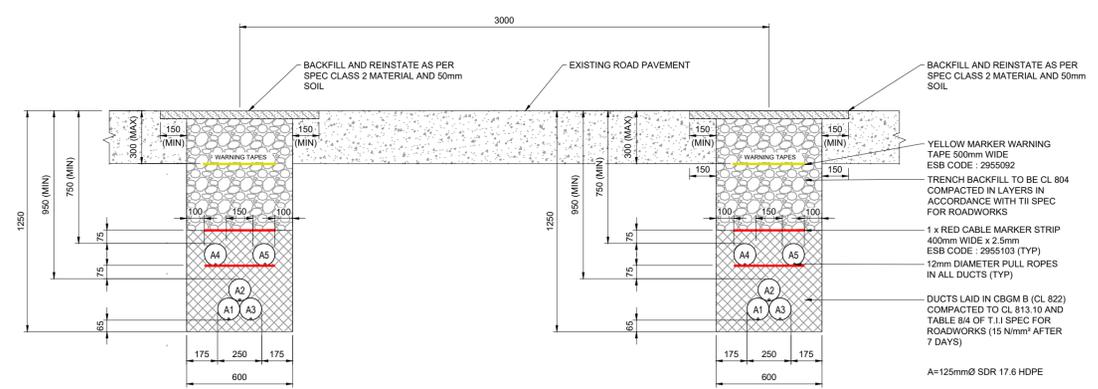

**TEMPORARY REINSTATEMENT**  
TRENCH FOR 125mm DUCTS IN TREFOIL  
SCALE 1:20

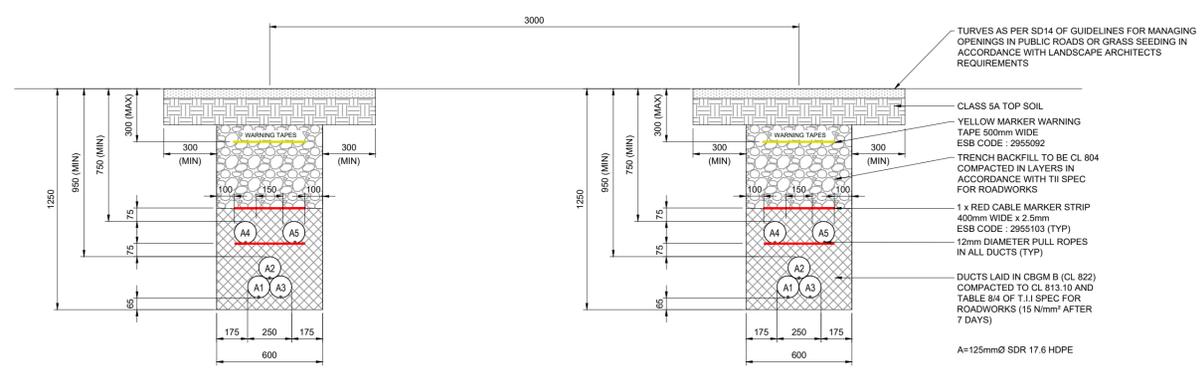

**GRASS REINSTATEMENT**  
TRENCH FOR 125mm DUCTS IN TREFOIL  
SCALE 1:20

P05	ISSUE FOR PLANNING	DW	BV	09.04.21
P04	FOR DISCUSSION	DW	BV	01.04.21
P03	FOR DISCUSSION	DW	RG	22.03.21
P02	FOR DISCUSSION	-	-	-
P01	FOR DISCUSSION	-	-	-

Rev	Description	Drawn	Checked	Date

Clifton Scannell Emerson Associates Limited  
Consulting Engineers,  
Seafort Lodge,  
Castledawson Avenue,  
Blackrock, Co. Dublin,  
Ireland, A94 P768  
T: +353 1 288 5006  
F: +353 1 283 3466  
E: info@csea.ie  
W: www.csea.ie

**BCEI**

Client: -----

Project: **EDGECONNEX SUBSTATION**  
**110KV CABLE ROUTE**

Dwg. Title: **TYPICAL REINSTATEMENT DETAILS**  
**SHEET 1**

Drawn By: DW Date: DEC 2020  
Checked By: RG AS INDICATED @ A1 Scale: CSEA Job No.

Project Code	Originator	Zone/Phase	Level	Type	Role	Dwg. No.
20_167	CSE	GEN	ZZ	DR	C	2140

Status Code: **S2** Suitability Description: FOR INFORMATION

Revision: **P05** Project Status: PLANNING