




10400 Rodgers Road Phone: 281-374-8644
 Houston, Texas 77070 Fax: 281-374-8992


Henry J Lyons
 Architecture + Interiors
 henryjlyons.com +353 1 888 3333 info@henryjlyons.com 51-54 Pearse Street Dublin D02 KA66



CSEA, Mentec House (1st Floor), Bakers Point, Pottery Road, Dun Laoghaire, Co. Dublin, A96 K6P3 +353 1 288 5006 info@csea.ie

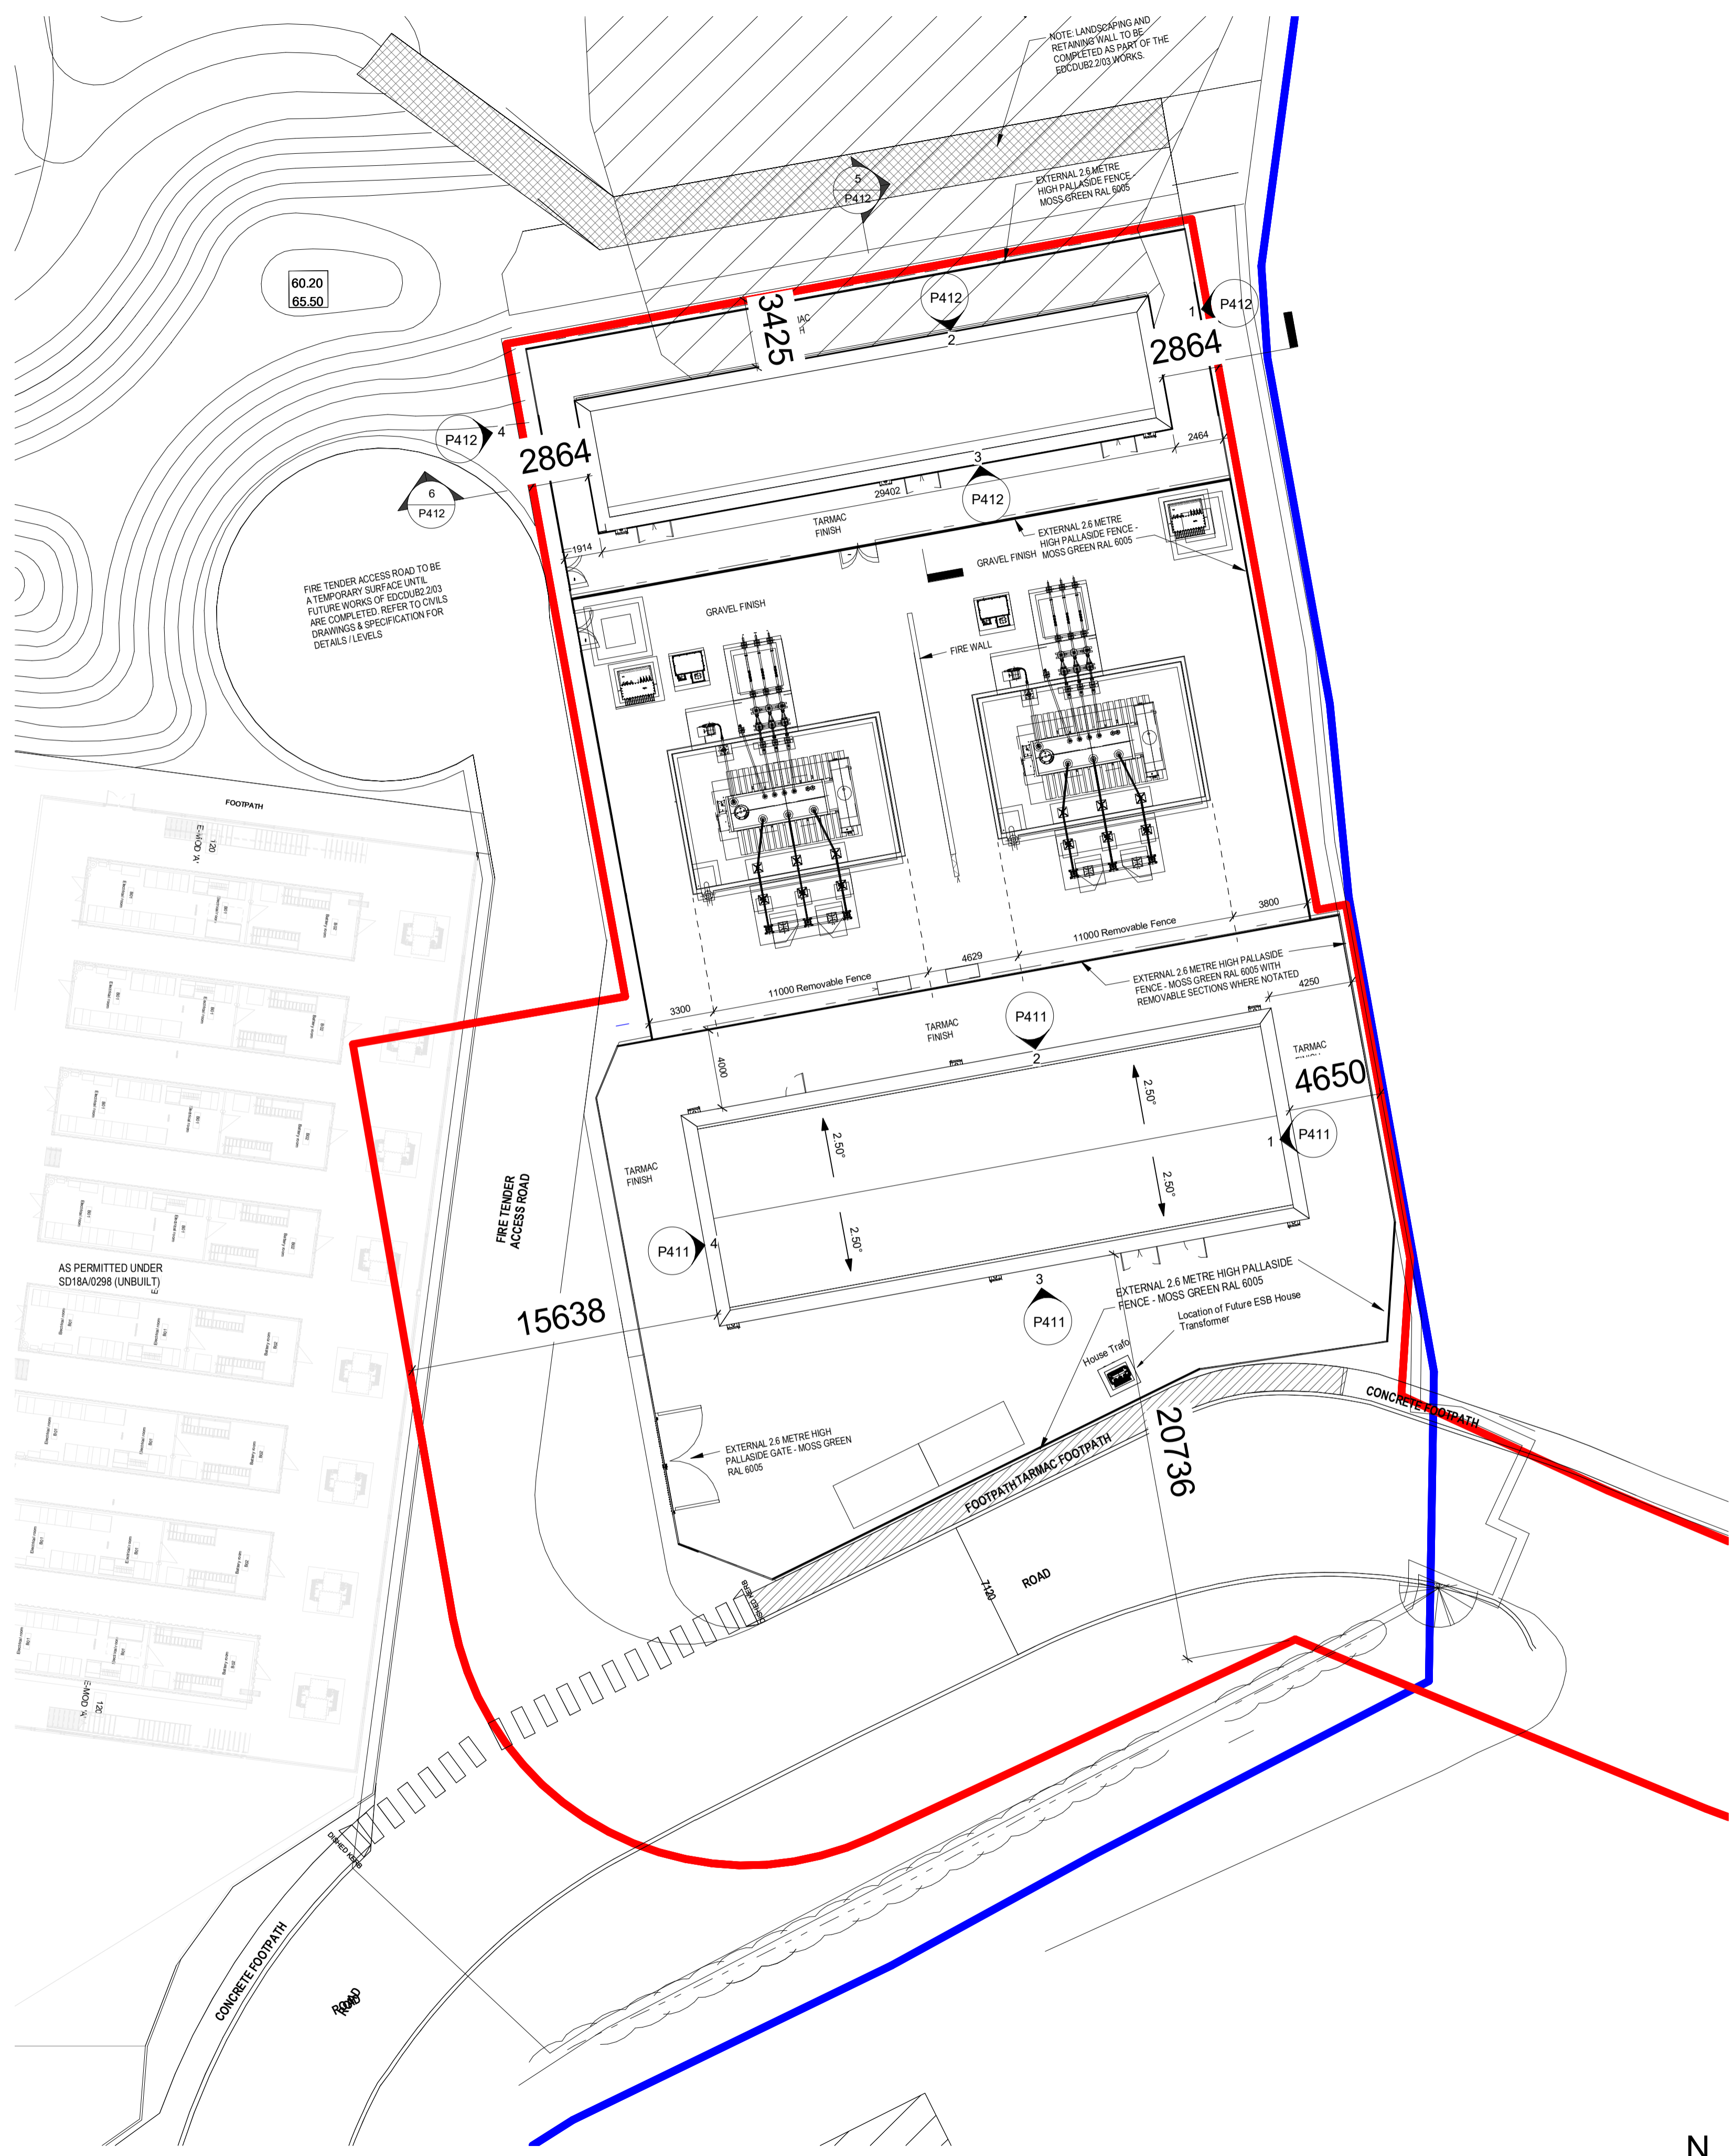

1 PERMITTED SUBSTATION LAYOUT AS GRANTED UNDER SD18A/0298
 SCALE: 1 : 200

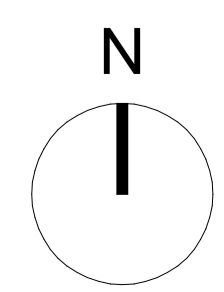

NOTE:
 ESB 110kV SUBSTATION UNDER CONSTRUCTION &
 COMPLETION DATE DUE MAY 2021

REV	DATE	DESCRIPTION	CHK	DRN
A	TBC	HV PLANNING APPLICATION	JM	FG

STATUS CODE DESCRIPTION
ISSUED FOR PLANNING APPROVAL

CLIENT
EdgeConneX Inc.

PROJECT
ESS-DUB99 - 110kV 2-Storey Substation, 20kV Building & Transformer yard

DRAWING
PLANNING - PERMITTED SUBSTATION LAYOUT AS GRANTED UNDER SD18A/0298

PROJECT NUMBER
 ESS-DUB99-950723 DATE
 03/18/21

SCALE @ A1:
 1 : 200 DRAWN/CHECKED:
 Author/Checker

STATUS CODE:	DRAWING NUMBER	REVISION
A1	P110	A

Henry J Lyons
 Architecture + Interiors
 henryjlyons.com +353 1 888 3333 info@henryjlyons.com 51-54 Pearse Street Dublin D02 KA66