



62.1


GRAND CANAL

DRAWING IS PRODUCED USING THE IRISH TRANSVERSE MERCATOR (ITM) GEOGRAPHIC COORDINATE SYSTEM

A1

LEGEND:

- PROPERTY BOUNDARY
- PLANNING BOUNDARY
- PROPOSED ROUTE OPTION
- EXISTING WAYLEAVE
- GRIFFEEN RIVER

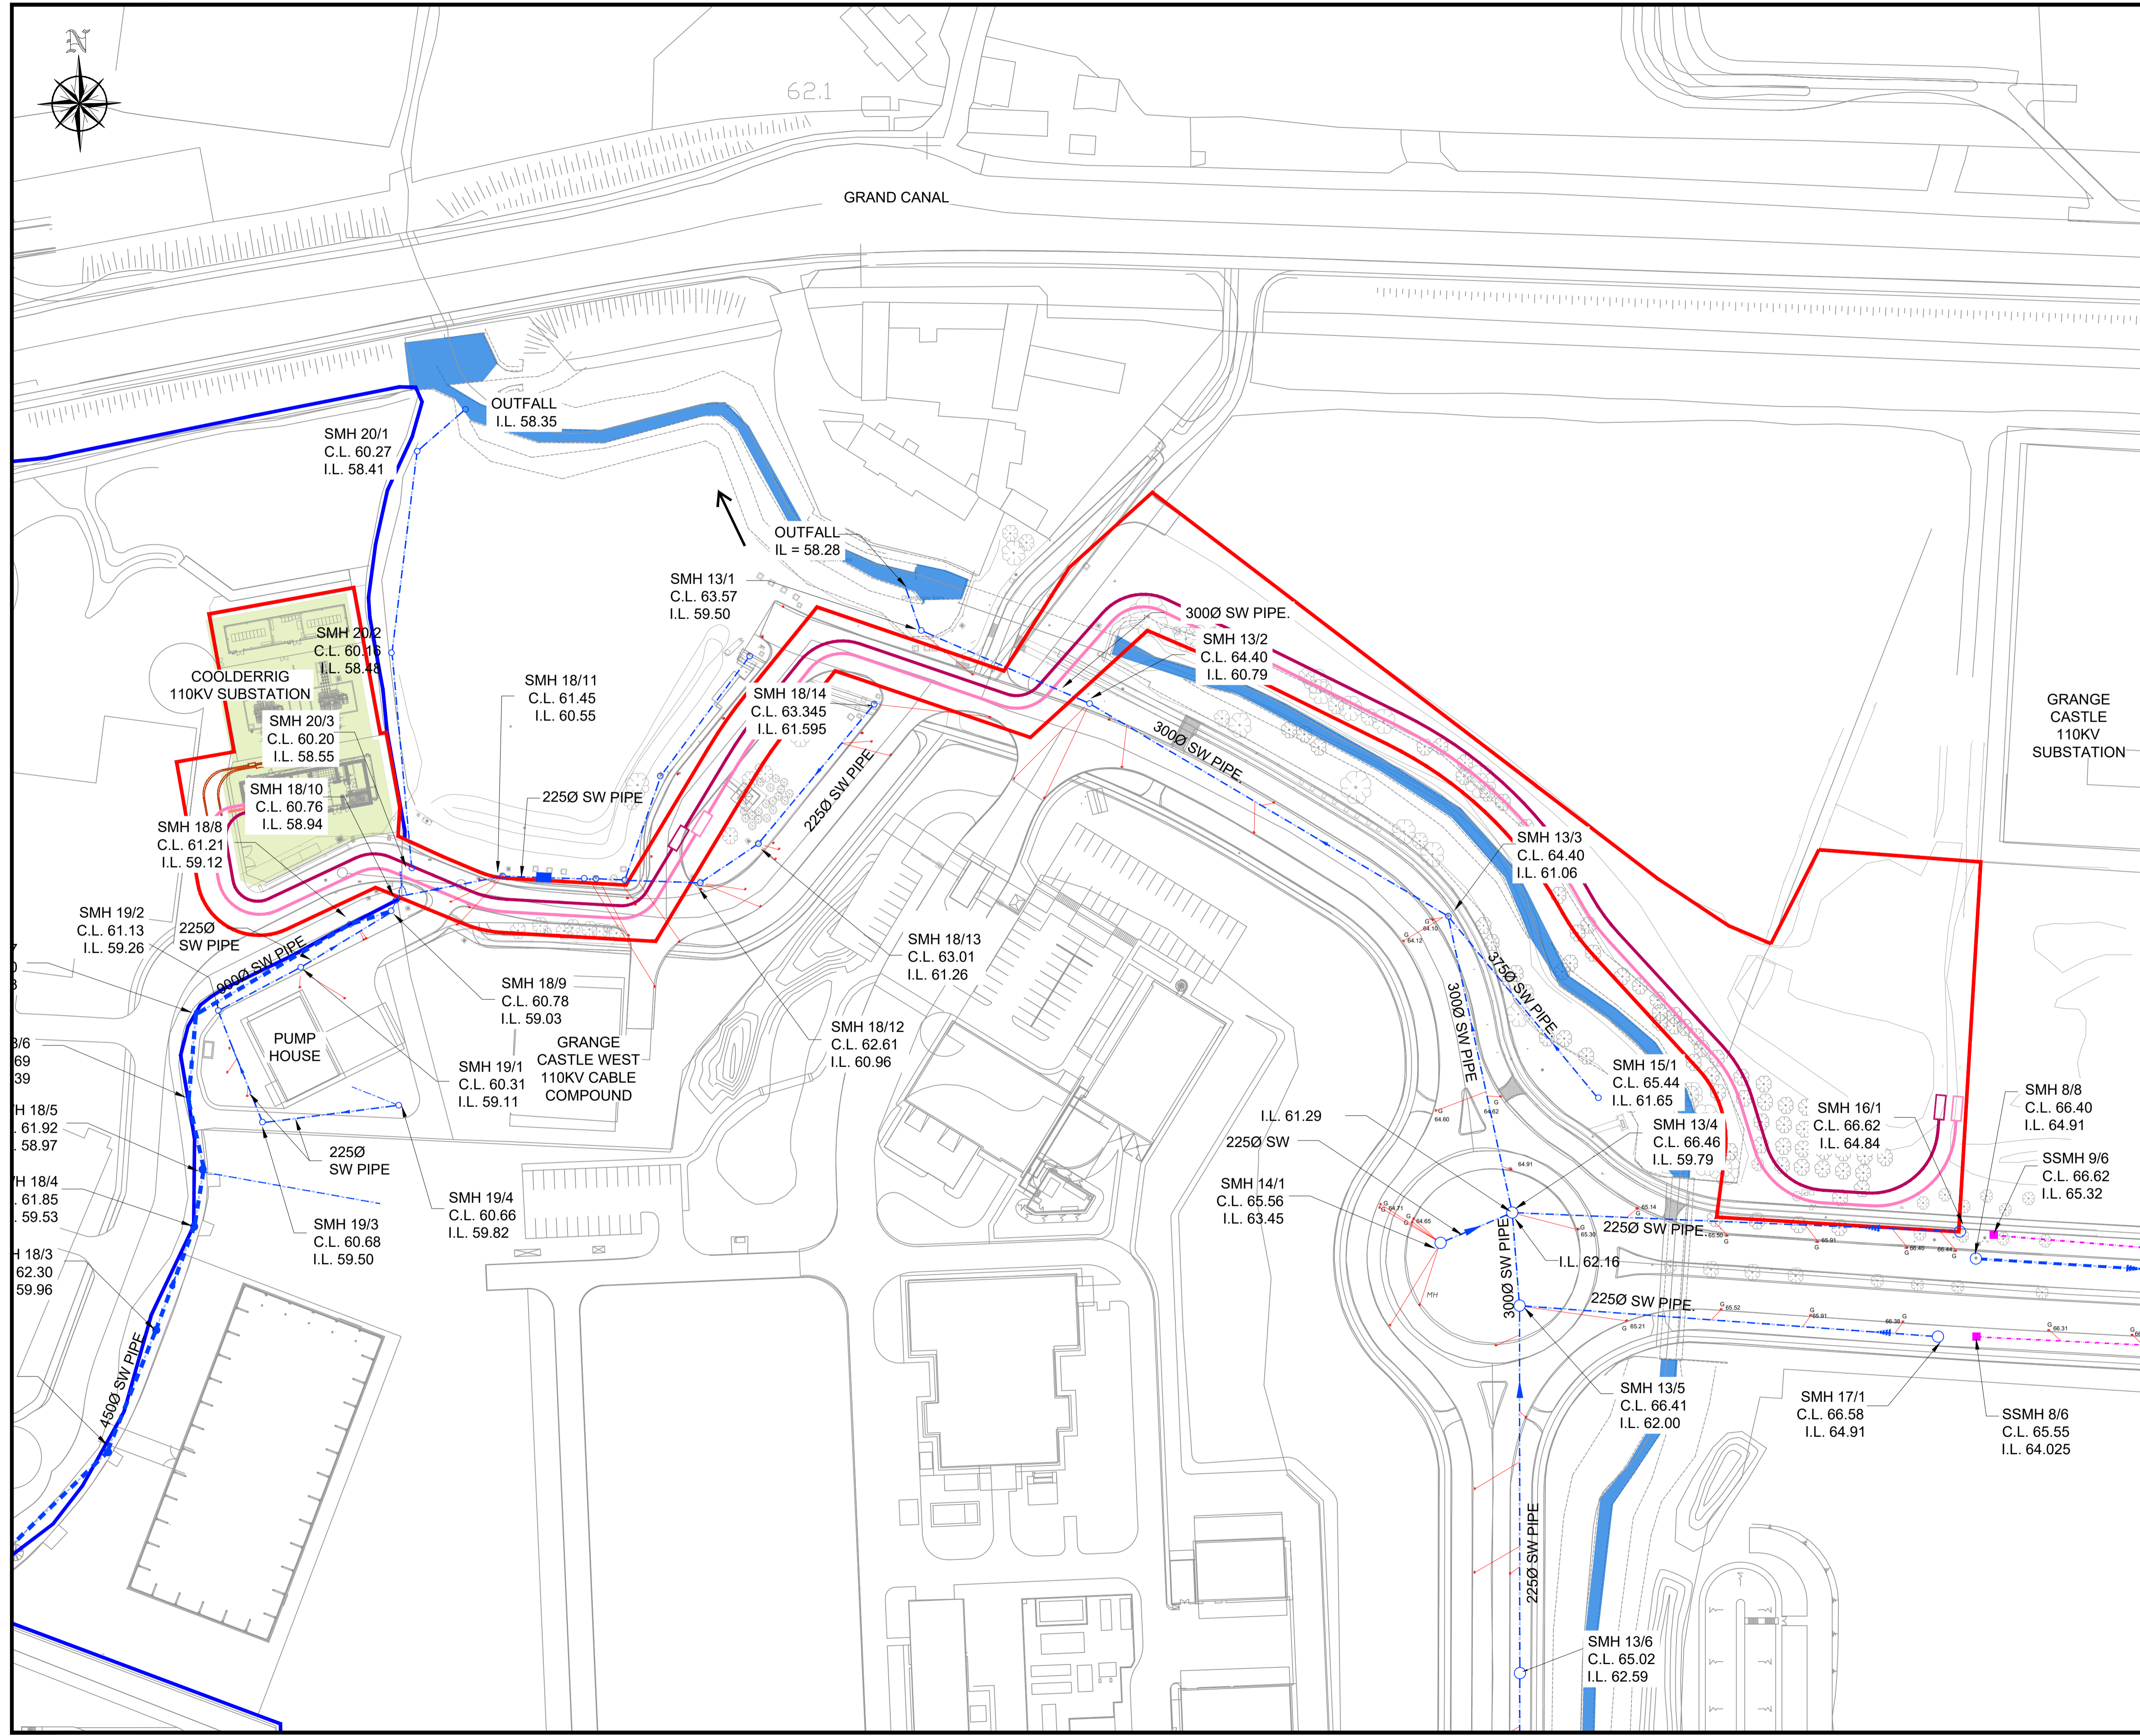

Rev	Description	Drawn	Checked	Date
P01	FOR DISCUSSION			

Clifton Scannell Emerson Associates

Clifton Scannell Emerson Associates Limited
Consulting Engineers,
Seafor Lodge,
Castledawson Avenue,
Blackrock, Co. Dublin,
Ireland, A94 P768

T: +353 1 288 5006
F: +353 1 283 3466
E: info@csea.ie
W: www.csea.ie

Client BCEI	
Project EDGECONNEX SUBSTATION 110KV CABLE ROUTE EXISTING SURFACE WATER LAYOUT	
Drawn By BV	Date MAR 2021
Checked By RG	Scale 1:750 @ A1
Dwg. No. 20_167	
Project Code 20_167 - CSE - GEN - ZZ - DR - C - 1060	
Status Code S2 FOR INFORMATION	
Revision P01 PRELIMINARY	