




DRAWING IS PRODUCED USING THE IRISH TRANSVERSE MERCATOR (ITM) GEOGRAPHIC COORDINATE SYSTEM

A1

LEGEND:

- PROPERTY BOUNDARY
- PLANNING BOUNDARY
- PROPOSED ROUTE OPTION
- █ GRIFFEEN RIVER

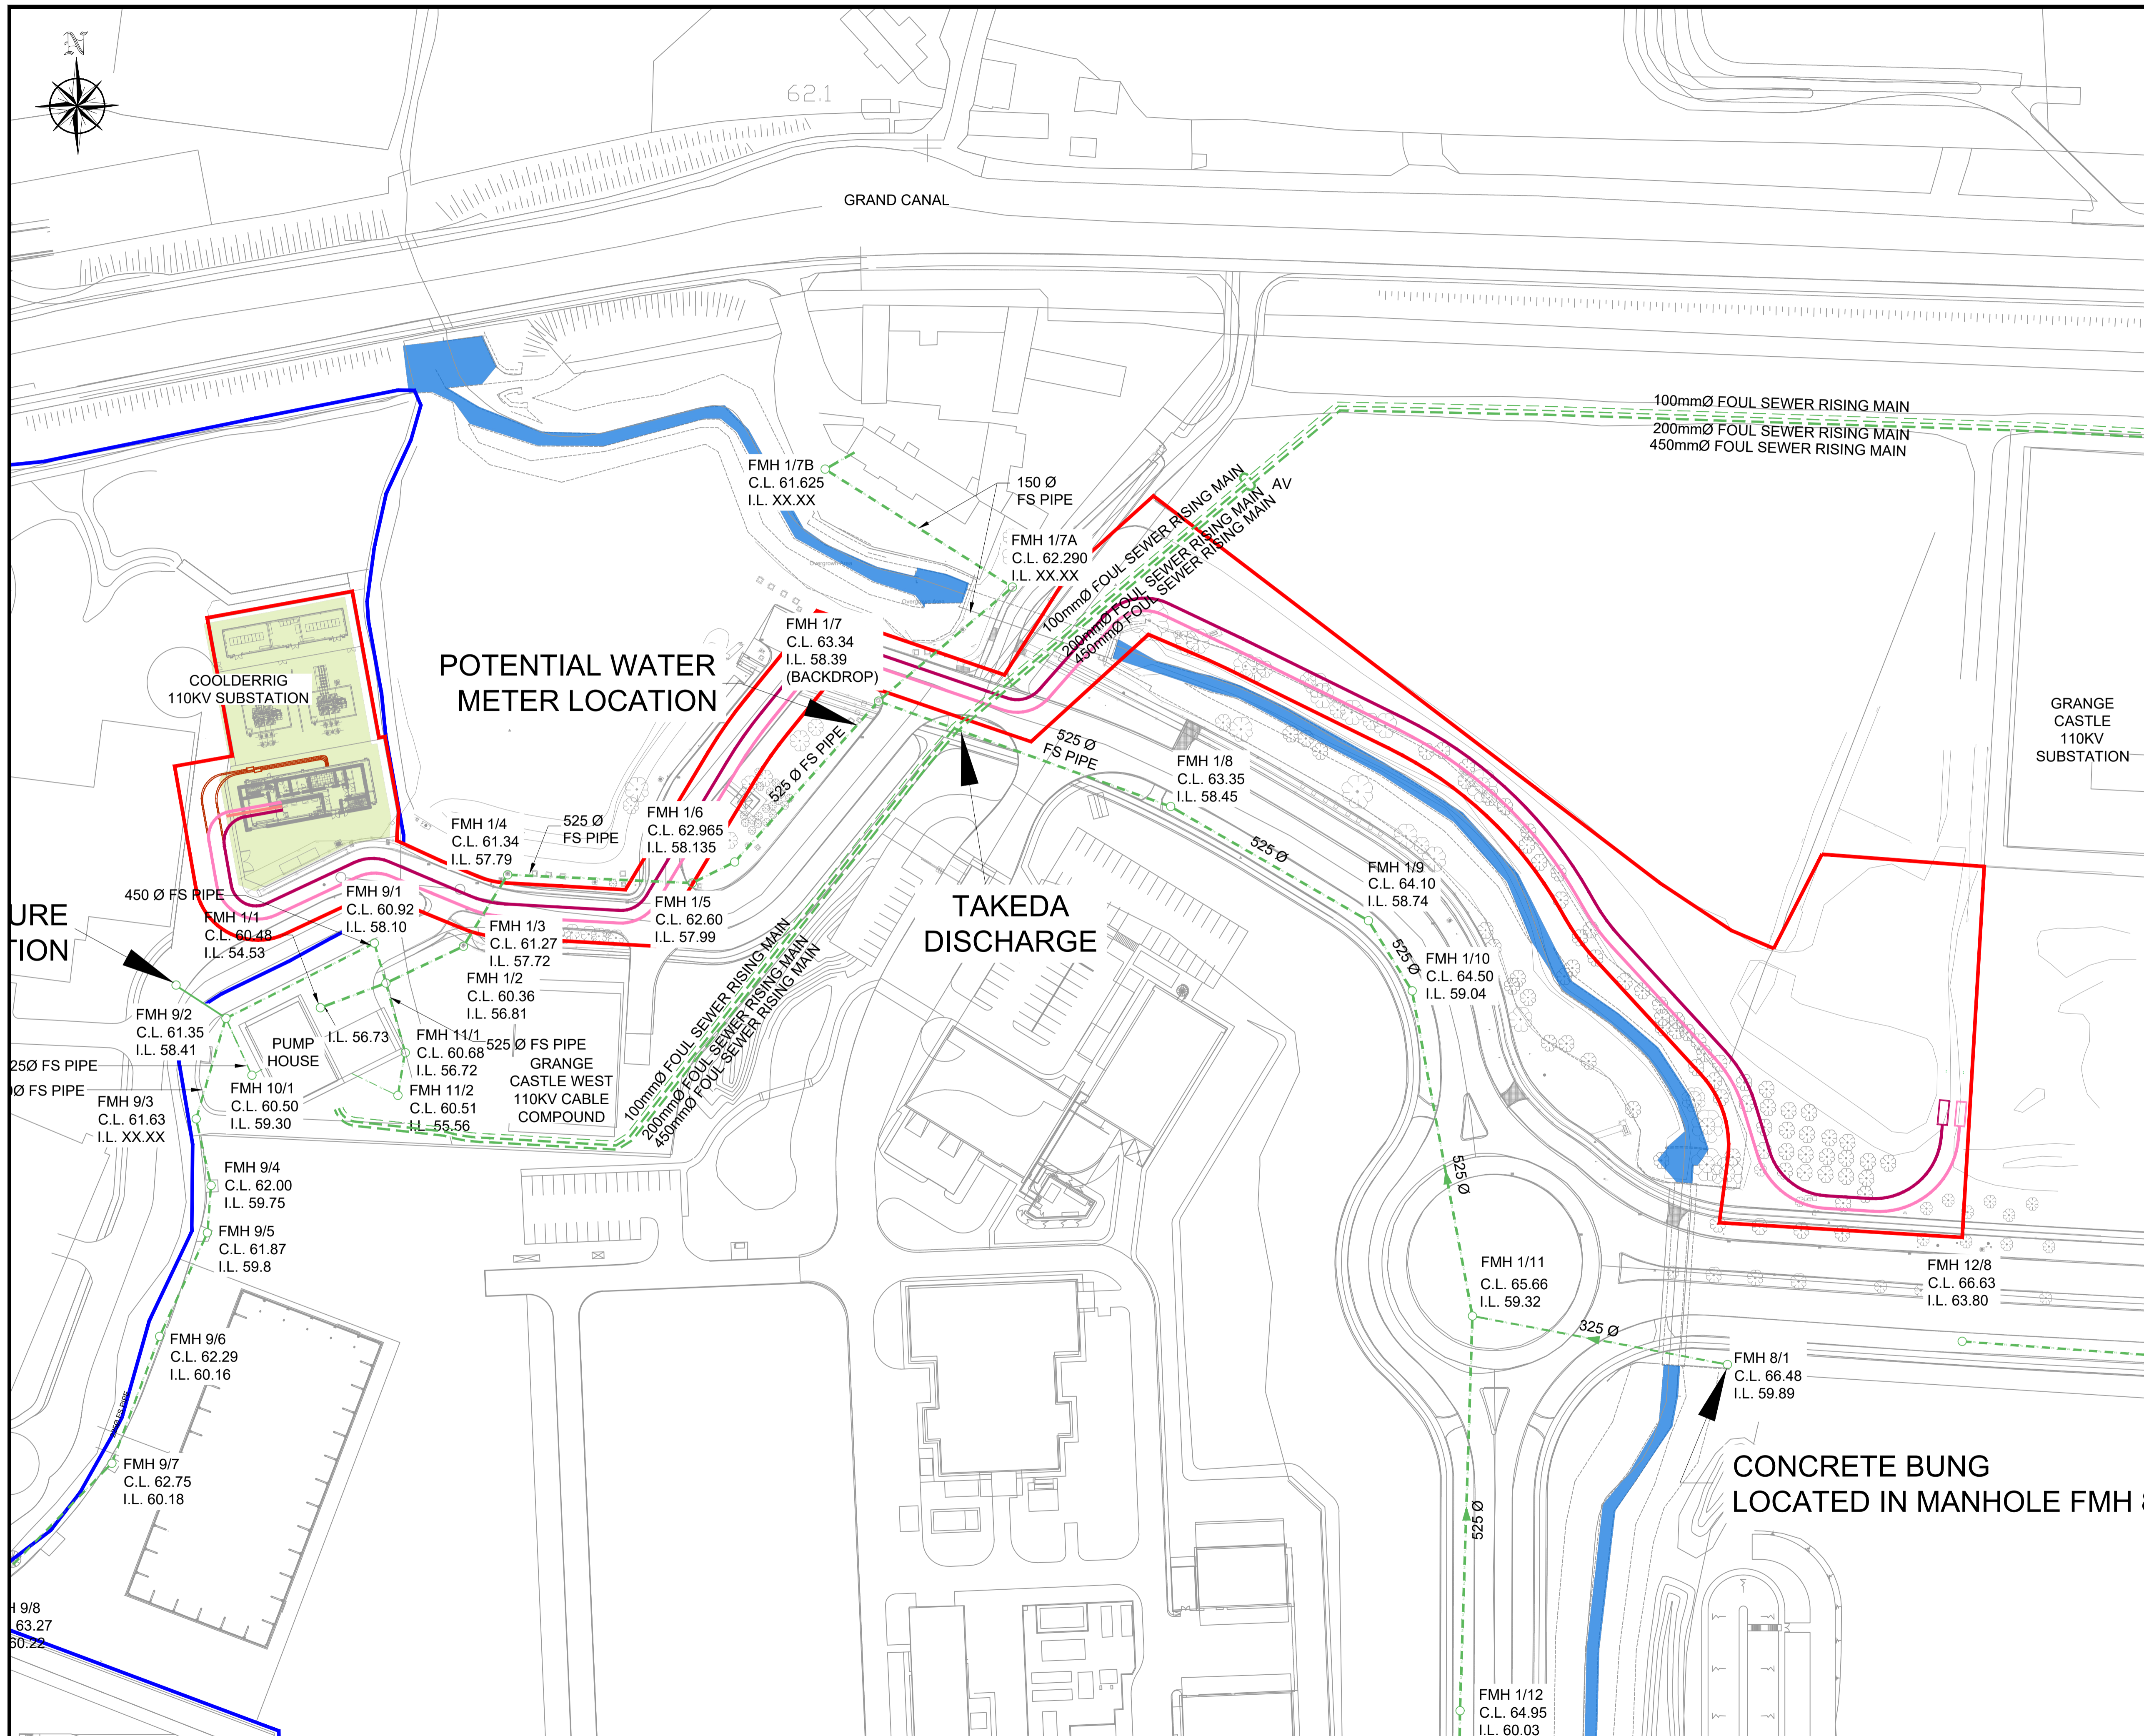

Rev	Description	Drawn	Checked	Date
P01	FOR DISCUSSION			

Clifton Scannell Emerson Associates
 Consulting Engineers,
 Seaford Lodge,
 Castledawson Avenue,
 Blackrock, Co. Dublin,
 Ireland, A94 P768
 T: +353 1 288 5006
 F: +353 1 283 3466
 E: info@csea.ie
 W: www.csea.ie

Client	BCEI		
Project	EDGECONNEX SUBSTATION 110KV CABLE ROUTE EXISTING WASTEWATER LAYOUT		
Dwg. Title	20_167		
Drawn By	BV	Date	MAR 2021
Checked By	RG	Scale	1:750 @ A1
Project Code	Originator	Zone/Phase	Level Type Role
20_167 - CSE - GEN - ZZ - DR - C - 1070			
Status Code	S2 FOR INFORMATION		
Revision	P01 PRELIMINARY		